


Suite 510 - 8,730 SF

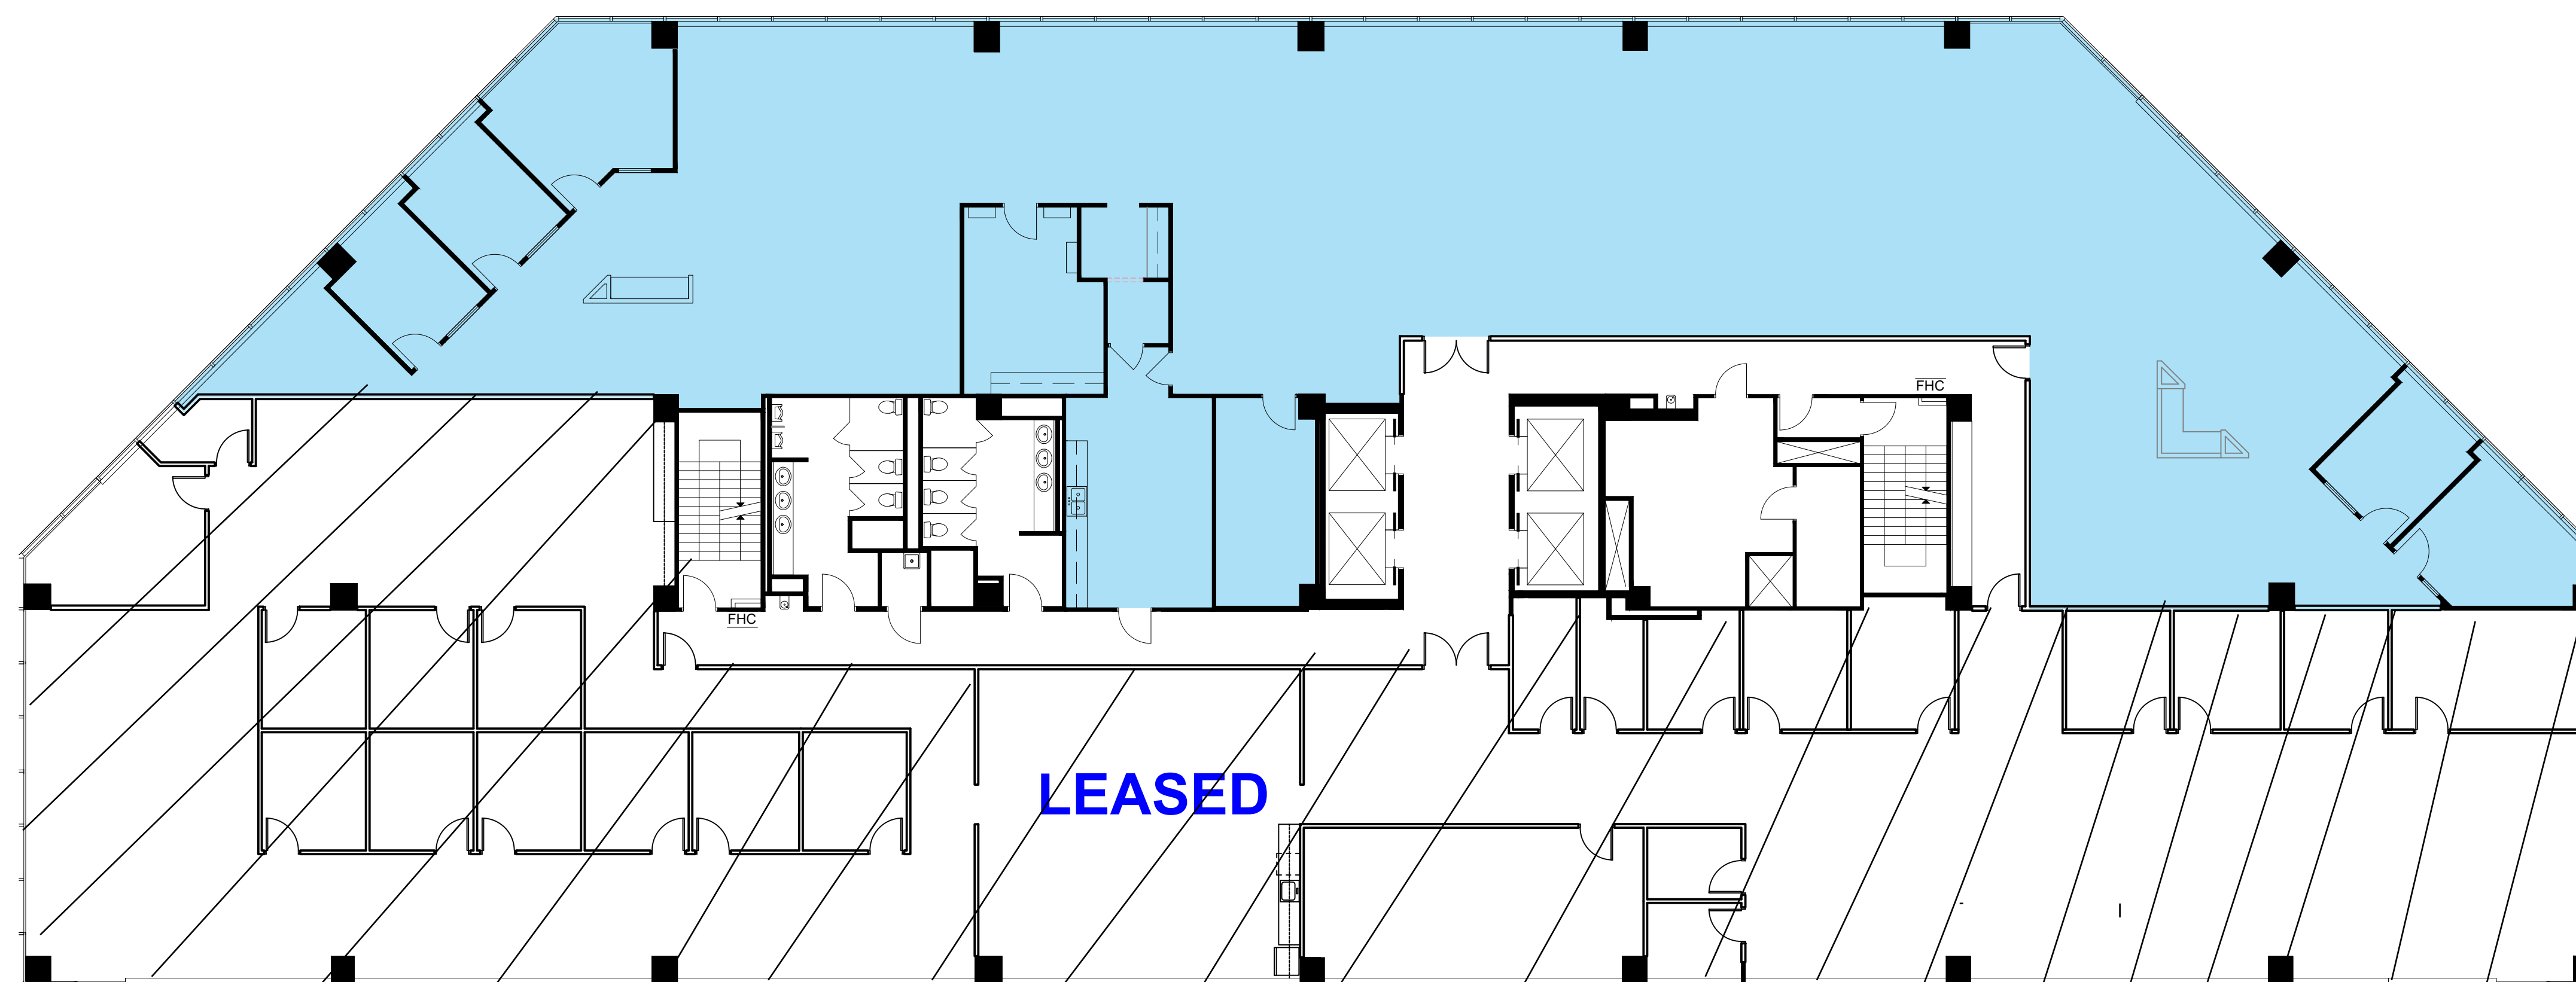

PROJECT

CYPRESS FINANCIAL CENTER
5TH FLOOR

5900 N ANDREWS AVE
FORT LAUDERDALE
FLORIDA

CONSULTANT

REVISIONS

No.	DATE	DESCRIPTION

SIGNATURES OF APPROVAL ADDITIONS, ALTERATIONS,
OR REVISIONS TO THESE DRAWINGS AFTER APPROVAL
HAS BEEN GIVEN, CONSTITUTE A CHANGE IN THE
SCOPE OF WORK AS OUTLINED AND WILL BE
ACCOMPLISHED AT THE CLIENT'S EXPENSE.

CLIENT: _____ DATE: _____

PROJECT PHASE

- SITE PLANNING
- SCHEMATIC DESIGN
- DESIGN DEVELOPMENT
- CONSTRUCTION DOCUMENTS

SCHEMATIC SPACE PLAN

PROJECT NUMBER:	CFC.77
ISSUED:	9/27/24
DRAWN BY:	EMG
CHECKED BY:	MAB
FILENAME:	CFC.77SDP.dwg

SEAL	SHEET
	SP-1

MELISSA ANN BIEMAN
FLORIDA LICENSE No. 97902

